


FRAME PROFILES

Non Fire Rated Frames

TECH SHEET: FRAME-01

Issue: 23-10-07

Pressed Metal door frames for non fire rated doors

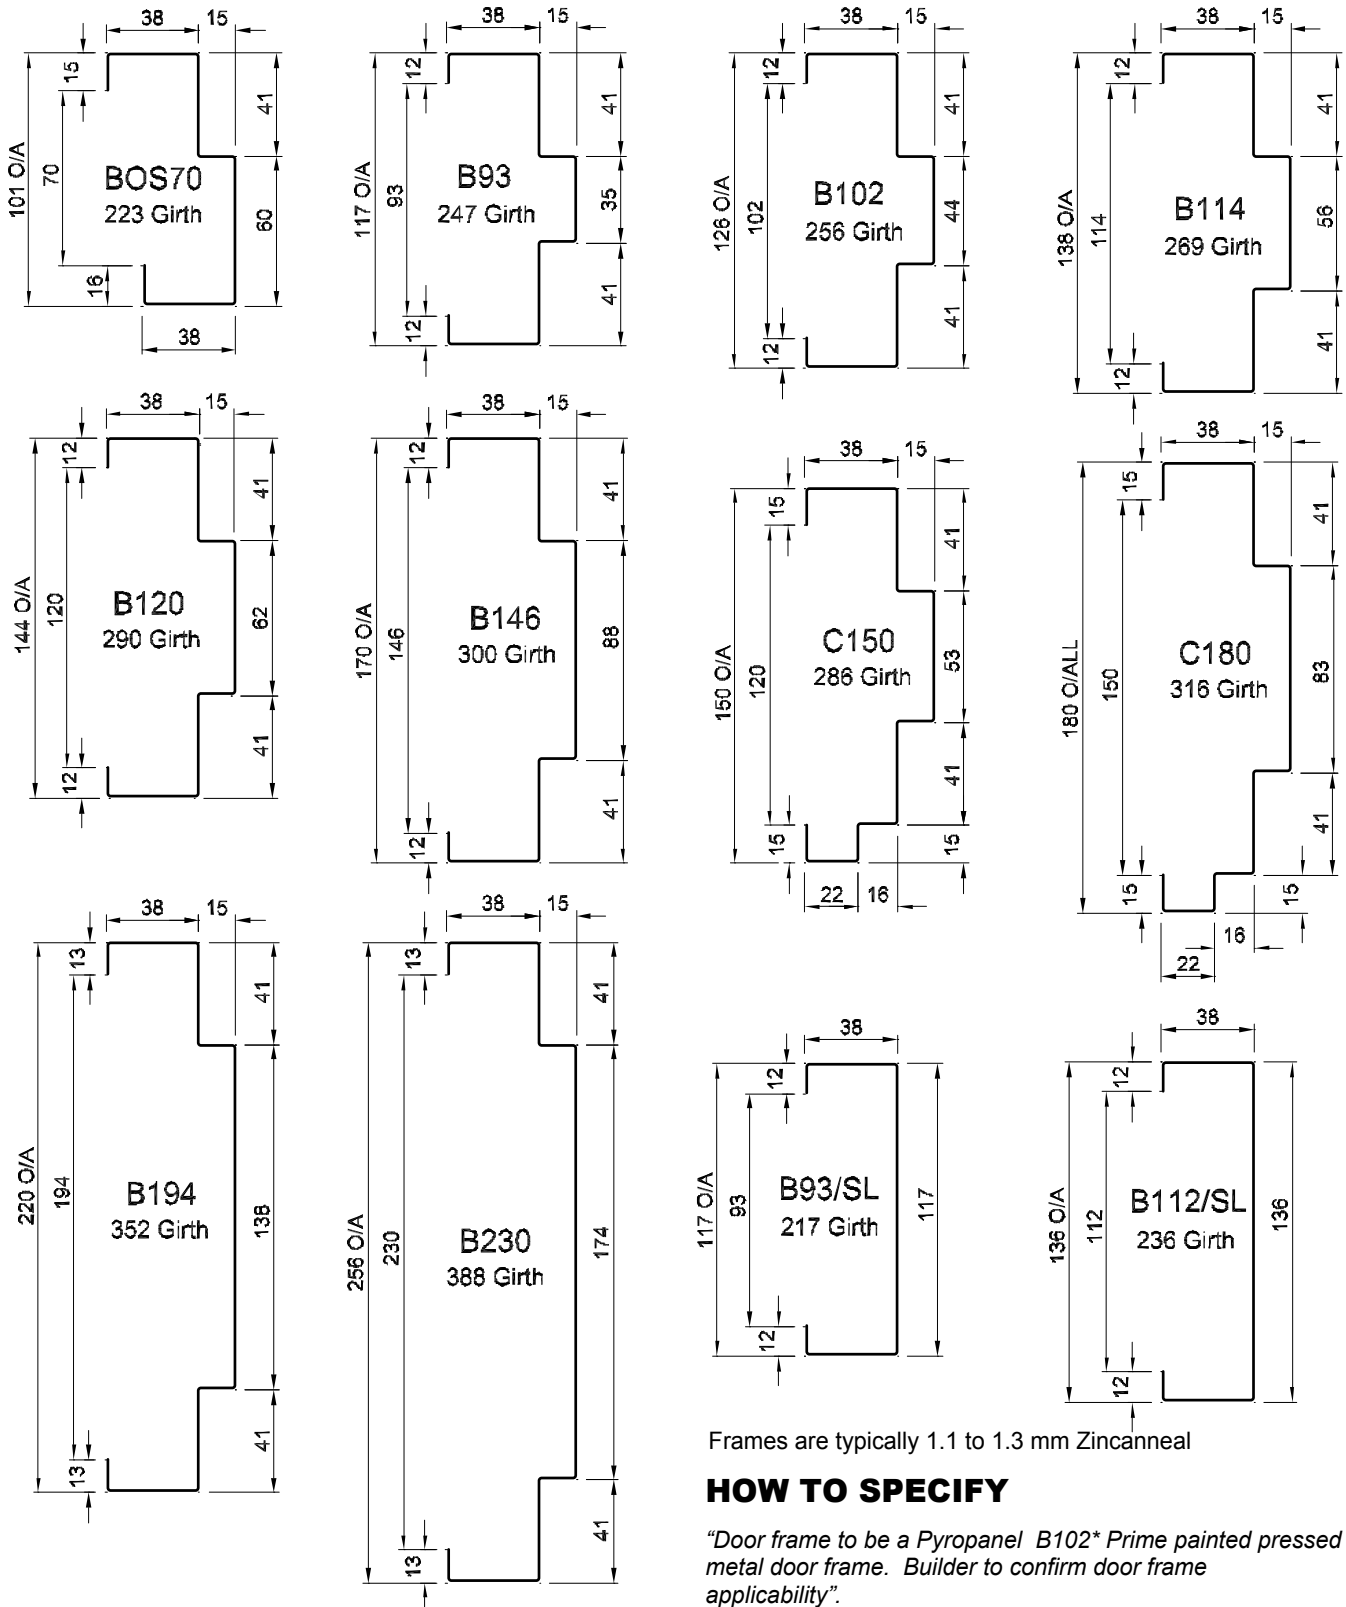

Frames are typically 1.1 to 1.3 mm Zincanneal

HOW TO SPECIFY

"Door frame to be a Pyropanel B102 Prime painted pressed metal door frame. Builder to confirm door frame applicability".*

Note: Custom frame profiles available on request.

* denotes example—delete, change or specify as required



Pyropanel Developments Pty Ltd
 122-124 Beresford Rd, Lilydale, VIC, 3140
 Ph: (03) 9739 3100 Fax: (03) 9739 3115
 Email: sales@pyropanel.com.au
 Web: www.pyropanel.com.au

Distributed by:



Australian Commercial Doors Pty Ltd
 P: 03 9720 5766
 F: 03 9720 5388
 sales@acdoors.com.au